


SPORT-GROUNDS SUBSTRATES **

CONCRETE

HOT MIX ASPHALT ***

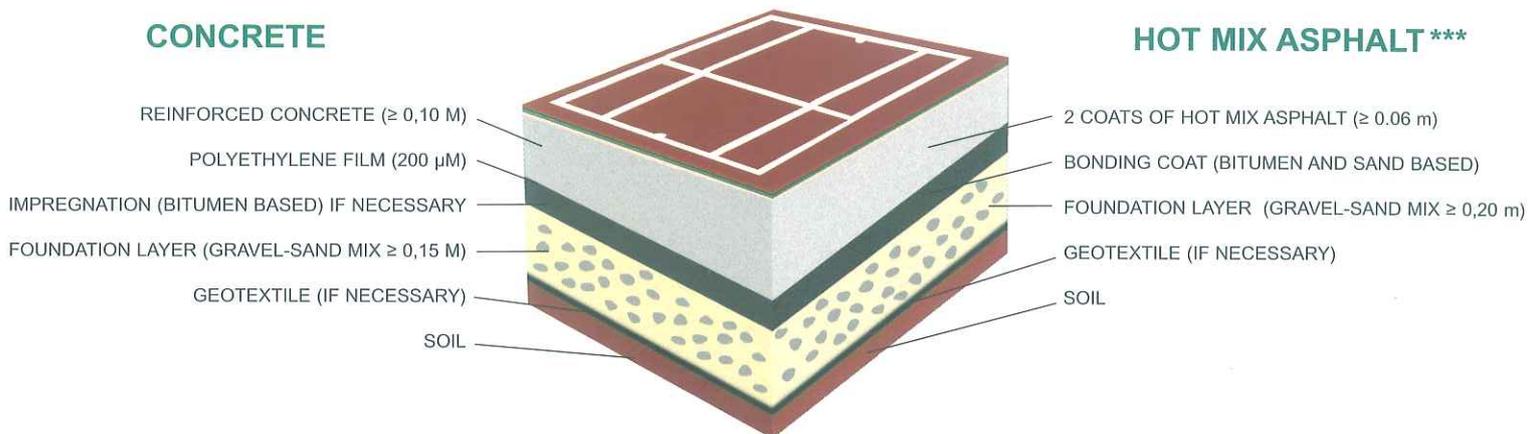

Level surveying tolerance for the application of COURSTOL SYSTEMS : 5mm / 2m. Slope : 0,8 %.
Dig floor gutters around the sport-ground.